


THIS MAP IS BASED UPON ORDNANCE SURVEY MATERIAL BY HALCROW GROUP LIMITED ON BEHALF OF ENGLISH HERITAGE, WITH THE PERMISSION OF THE CONTROLLER OF HER MAJESTY'S STATIONERY OFFICE. © COPYRIGHT. UNAUTHORISED REPRODUCTION OR FURTHER CROWN COPYRIGHT AND MAY LEAD TO PROSECUTION OR CIVIL PROCEEDINGS. LICENCE NUMBER: 10001900.


SITE PLAN



KEY
 World Heritage Site boundary
 BOAT means Byway Open to All Traffic

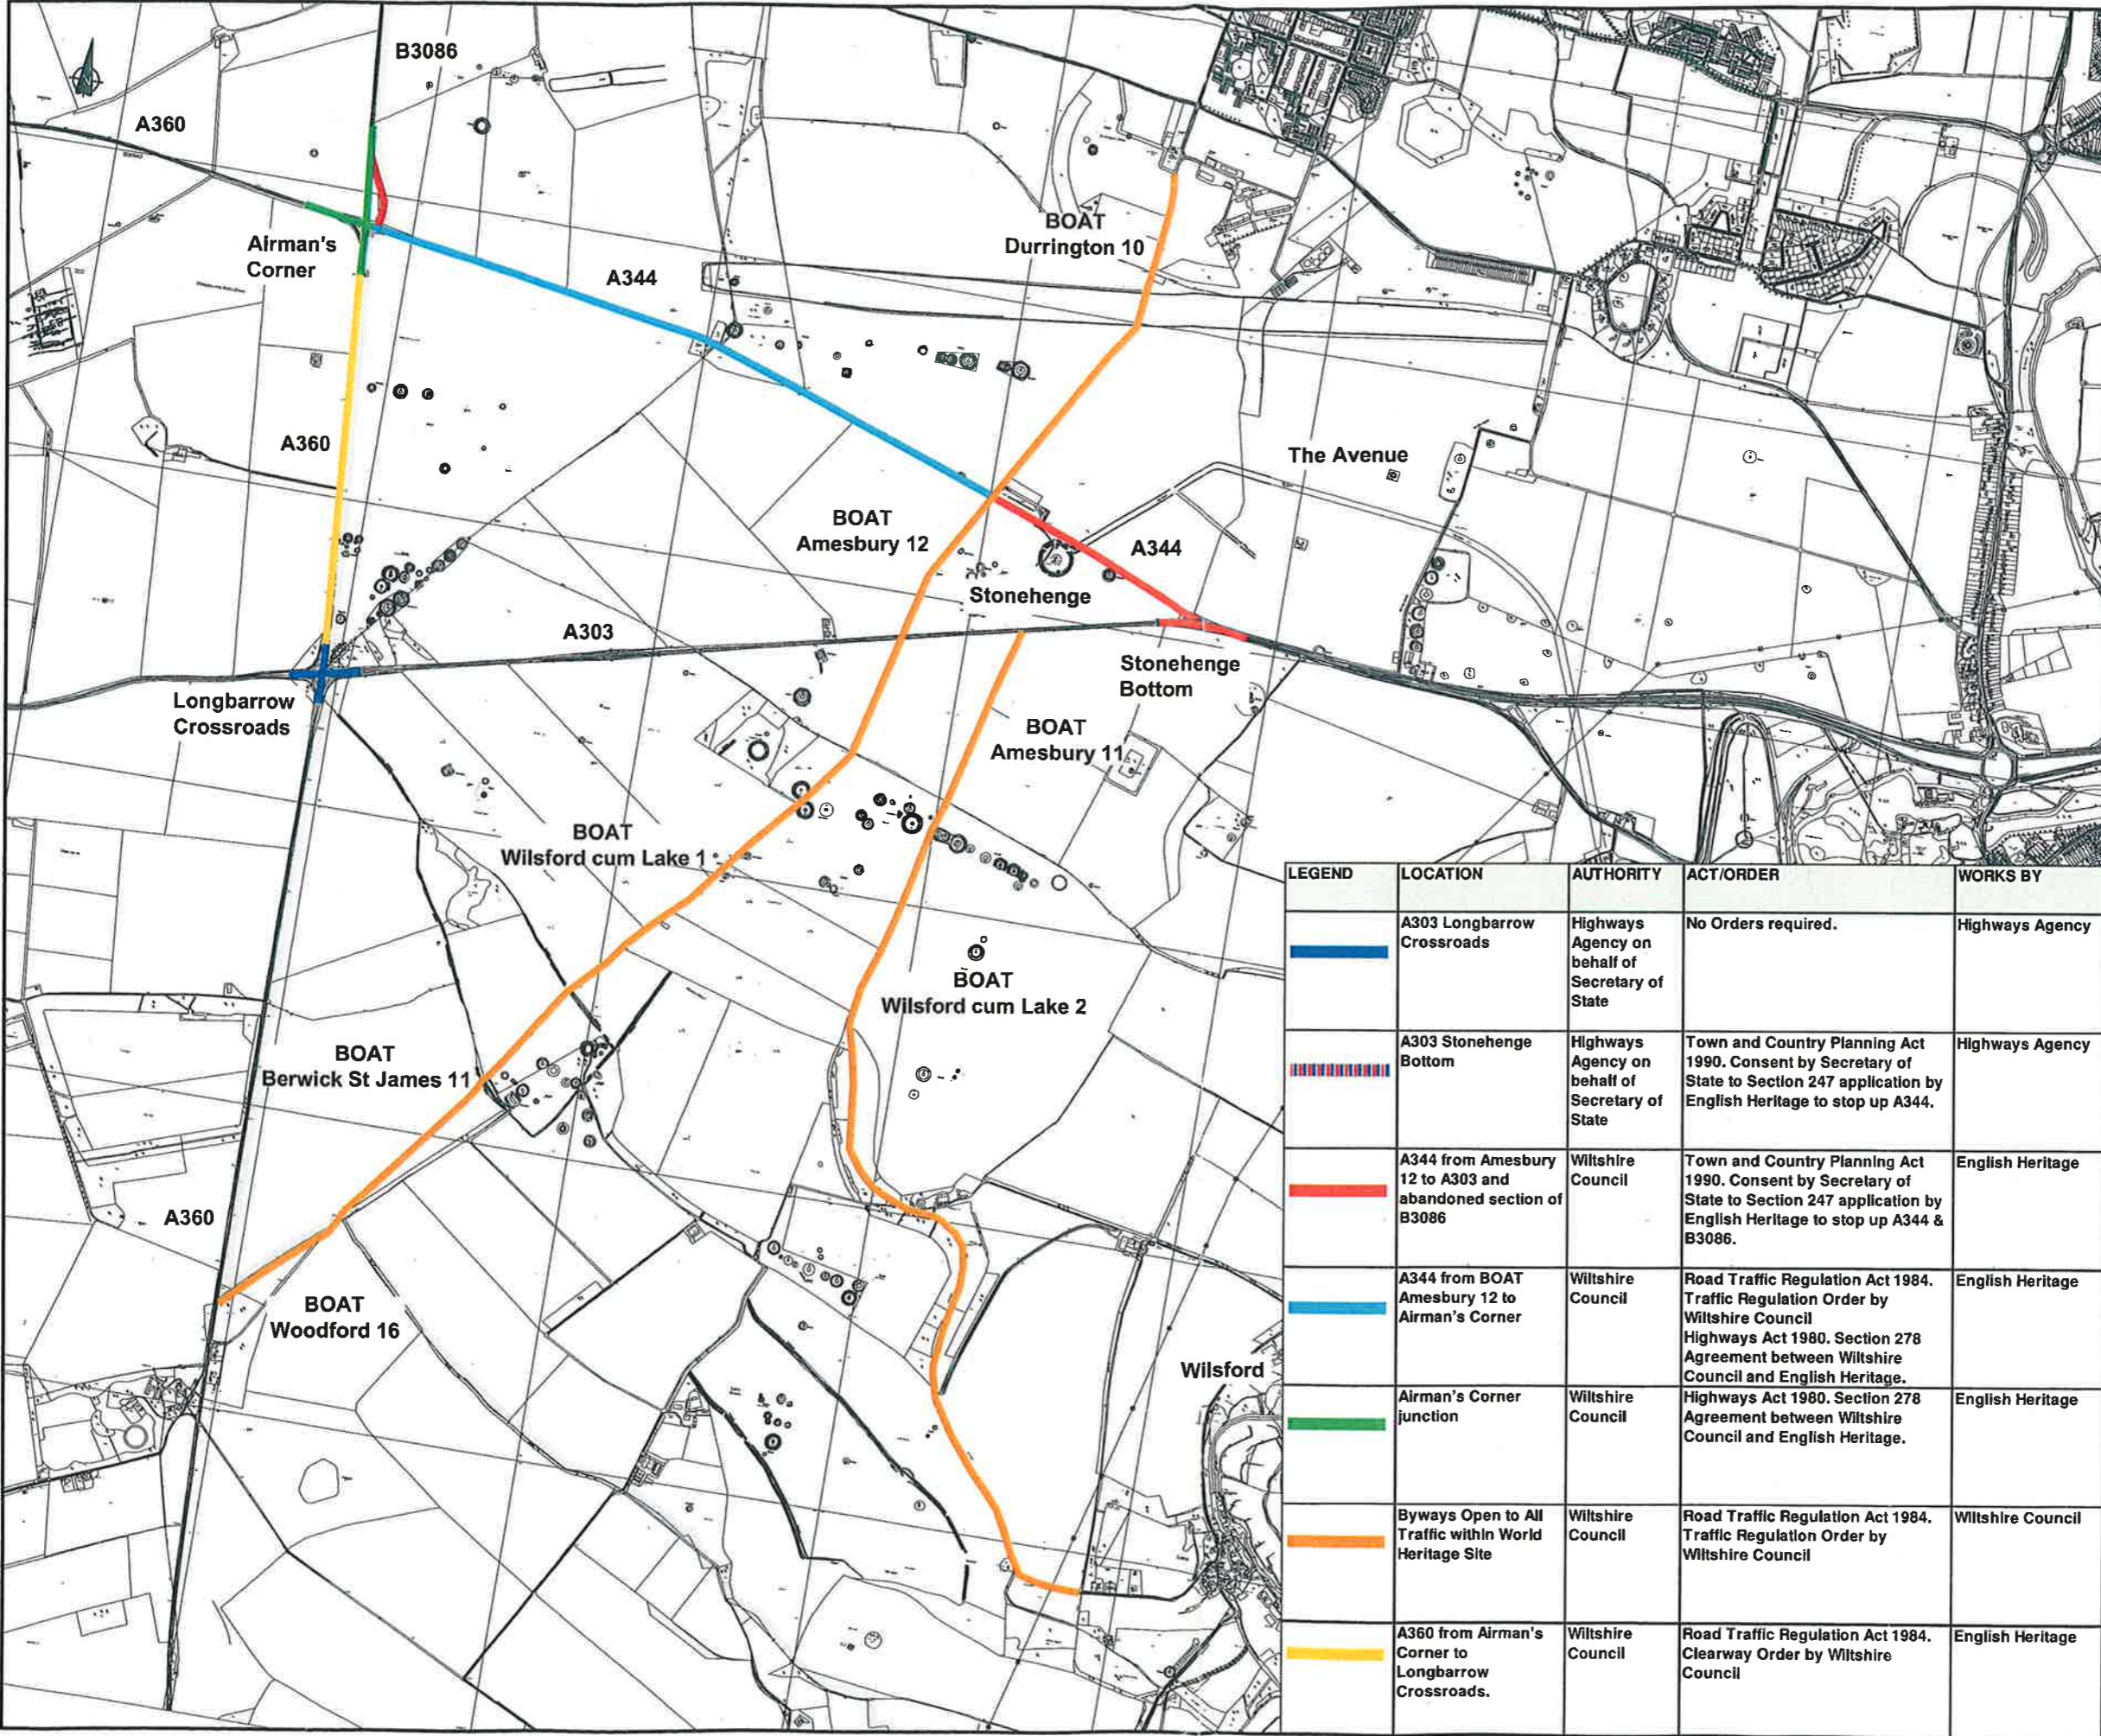

LEGEND	LOCATION	AUTHORITY	ACT/ORDER	WORKS BY
	A303 Longbarrow Crossroads	Highways Agency on behalf of Secretary of State	No Orders required.	Highways Agency
	A303 Stonehenge Bottom	Highways Agency on behalf of Secretary of State	Town and Country Planning Act 1990. Consent by Secretary of State to Section 247 application by English Heritage to stop up A344.	Highways Agency
	A344 from Amesbury 12 to A303 and abandoned section of B3086	Wiltshire Council	Town and Country Planning Act 1990. Consent by Secretary of State to Section 247 application by English Heritage to stop up A344 & B3086.	English Heritage
	A344 from BOAT Amesbury 12 to Airman's Corner	Wiltshire Council	Road Traffic Regulation Act 1984. Traffic Regulation Order by Wiltshire Council Highways Act 1980. Section 278 Agreement between Wiltshire Council and English Heritage.	English Heritage
	Airman's Corner junction	Wiltshire Council	Highways Act 1980. Section 278 Agreement between Wiltshire Council and English Heritage.	English Heritage
	Byways Open to All Traffic within World Heritage Site	Wiltshire Council	Road Traffic Regulation Act 1984. Traffic Regulation Order by Wiltshire Council	Wiltshire Council
	A360 from Airman's Corner to Longbarrow Crossroads.	Wiltshire Council	Road Traffic Regulation Act 1984. Clearway Order by Wiltshire Council	English Heritage

 

Rev	By	Chkd	Apprd	Date	Description
C	MR	FR	FR	26/06	BOAT notification & BOAT Woodford 16 added.
B	MR	FR	FR	23/06	Byway Woodford 16 omitted.
A	MR	FR	FR	16/06	A360 Clearway order added. Byway Woodford 16 added.
0	MR	FR	FR	28/06	Final Issue.

Client

 ENGLISH HERITAGE

Halcrow Group Limited
 Burdopp Park, Swindon, Wiltshire, SN4 0DD
 Tel: +44 (0)1753 812478 Fax: +44 (0)1753 812889
 www.halcrow.com

Project
 STONEHENGE VISITOR CENTRE

Drawing
 Highway Orders & Statutory Agreements Plan

Drawn by: CW Date: 28/05/09
 Checked by: CW Date: 23/06/09
 Approved by: FRJ Date: 23/06/09

Drawing No: TH/STON/SK10 Revision: C
 Drawing Scale: 1:1000@A1

Copyright © 2009 Halcrow Group Limited. All rights reserved. This drawing is the property of Halcrow Group Limited and is not to be used without the written consent of Halcrow Group Limited.